


PLANO ANEXO

BARRIO VILLA LOS LLANOS

CALLE ALMAFUERTE

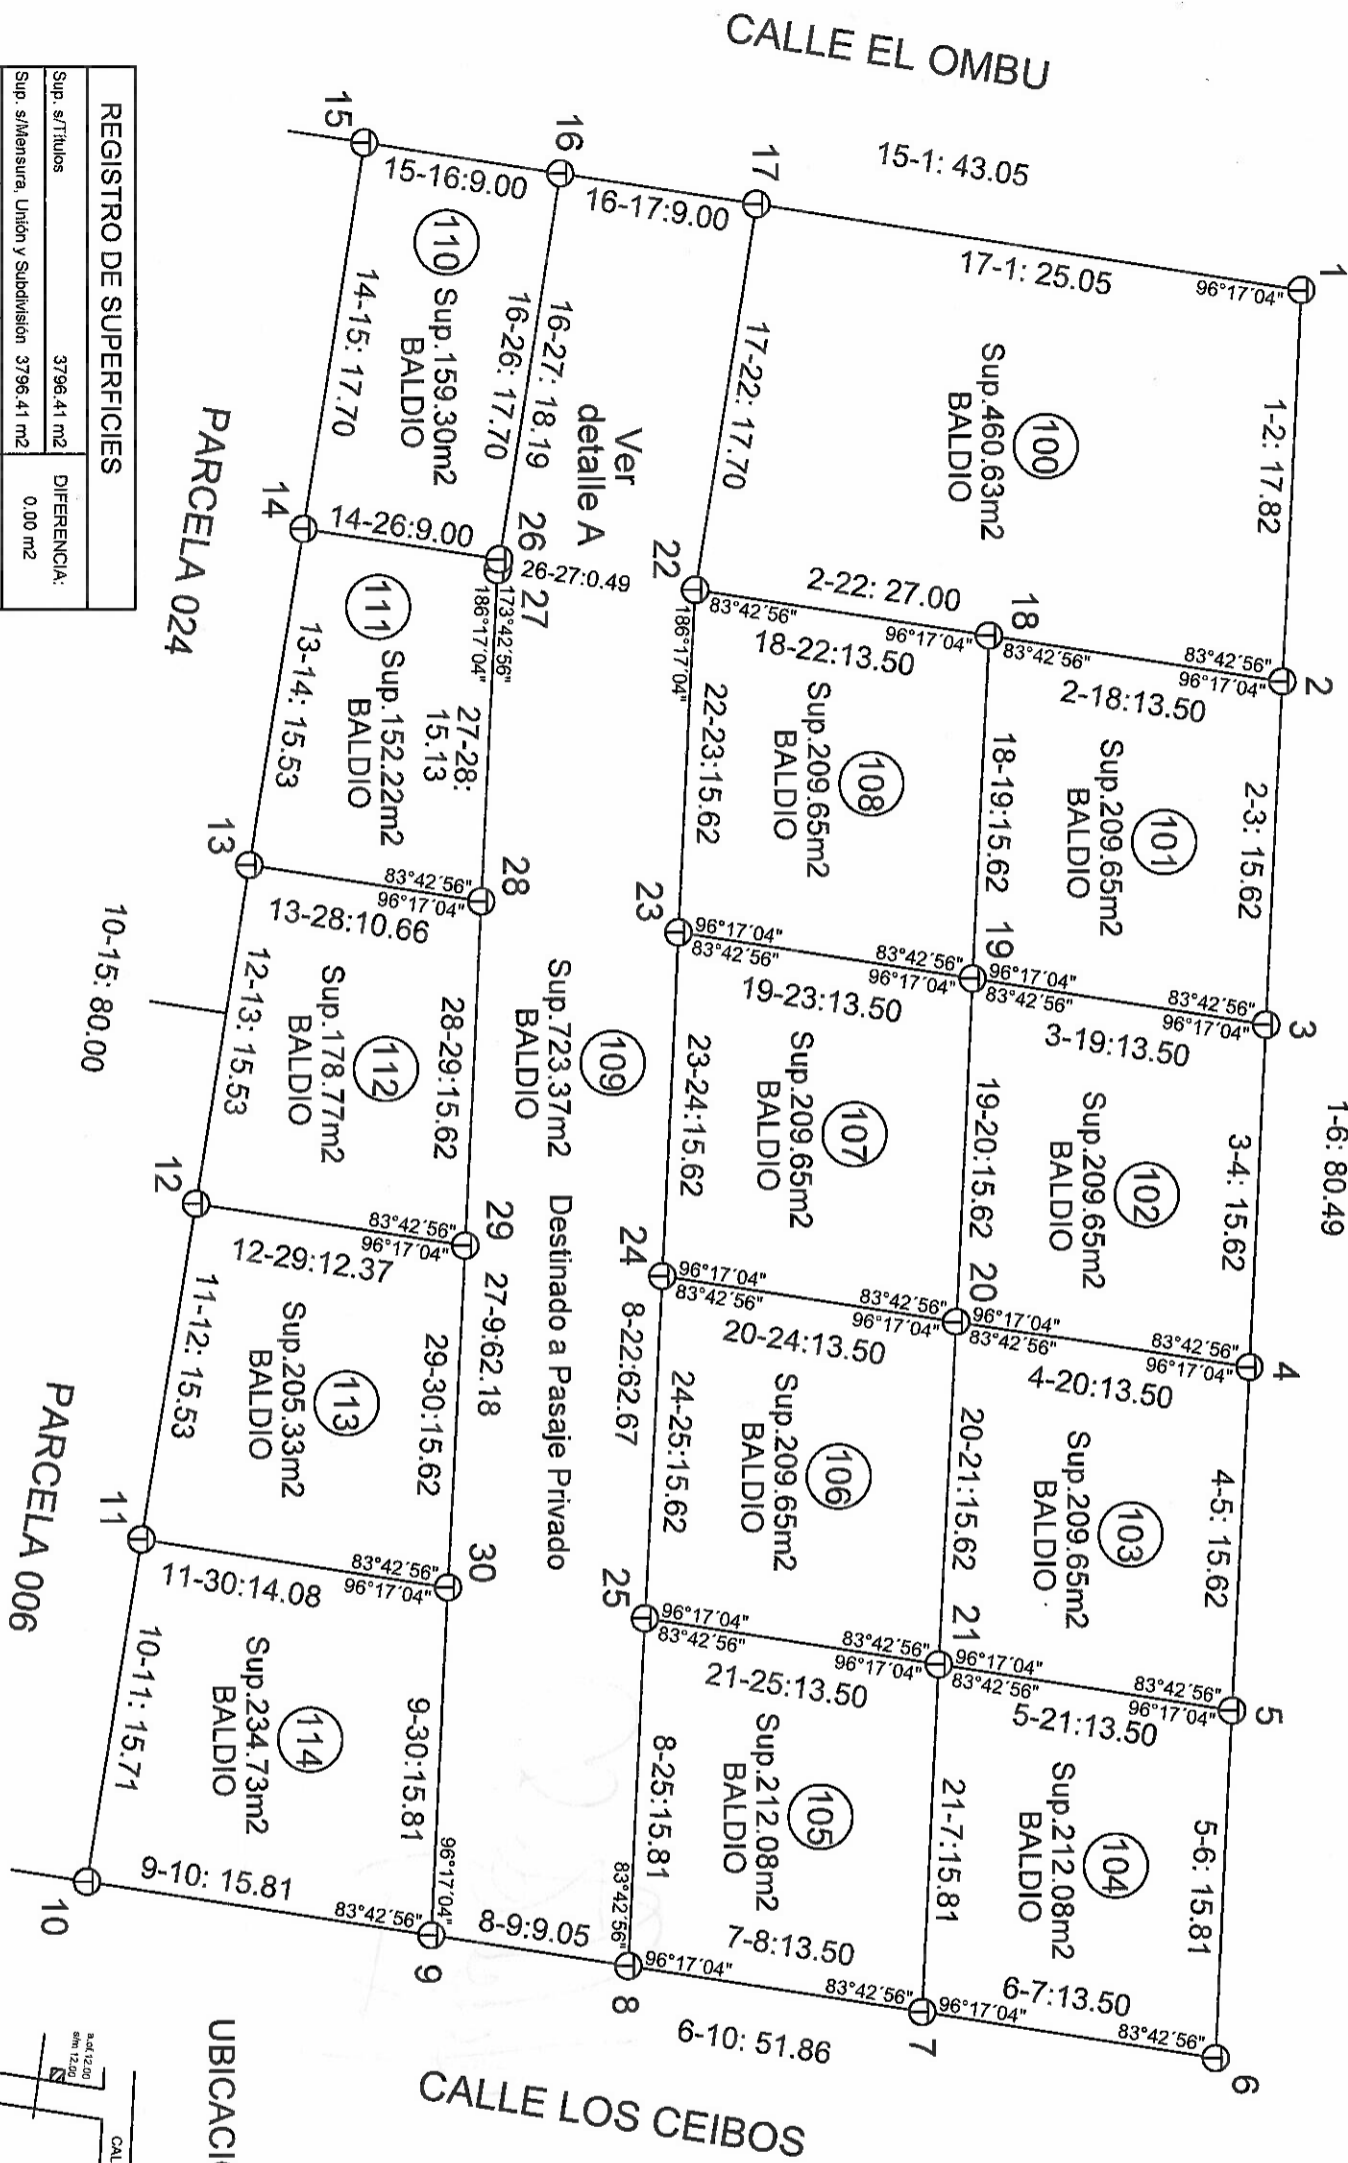

PARCELA 024

PARCELA 006

UBICACION

REGISTRO DE SUPERFICIES		
Sup. s/Títulos	3796.41 m ²	DIFFERENCIA:
Sup. s/Mensura, Unión y Subdivisión	3796.41 m ²	0.00 m ²
LOTE	SUPERFICIE	SUP. CUB
(100)	460.63 m ²	0.00 m ²
(101)	209.65 m ²	0.00 m ²
(102)	209.65 m ²	0.00 m ²
(103)	209.65 m ²	0.00 m ²
(104)	212.08 m ²	0.00 m ²
(105)	212.08 m ²	0.00 m ²
(106)	209.65 m ²	0.00 m ²
(107)	209.65 m ²	0.00 m ²
(108)	209.65 m ²	0.00 m ²
(109)	723.37 m ²	0.00 m ²
(110)	159.30 m ²	0.00 m ²
(111)	152.22 m ²	0.00 m ²
(112)	178.77 m ²	0.00 m ²
(113)	205.33 m ²	0.00 m ²
(114)	234.73 m ²	0.00 m ²
TOTAL	3796.43 m ²	0.00 m ²

